


FENCING LEGEND	
SYM	DESCRIPTION
	42" TALL CHAIN LINK FENCE
	8' TALL CHAIN LINK FENCE
	30' TALL PROTECTIVE NETTING

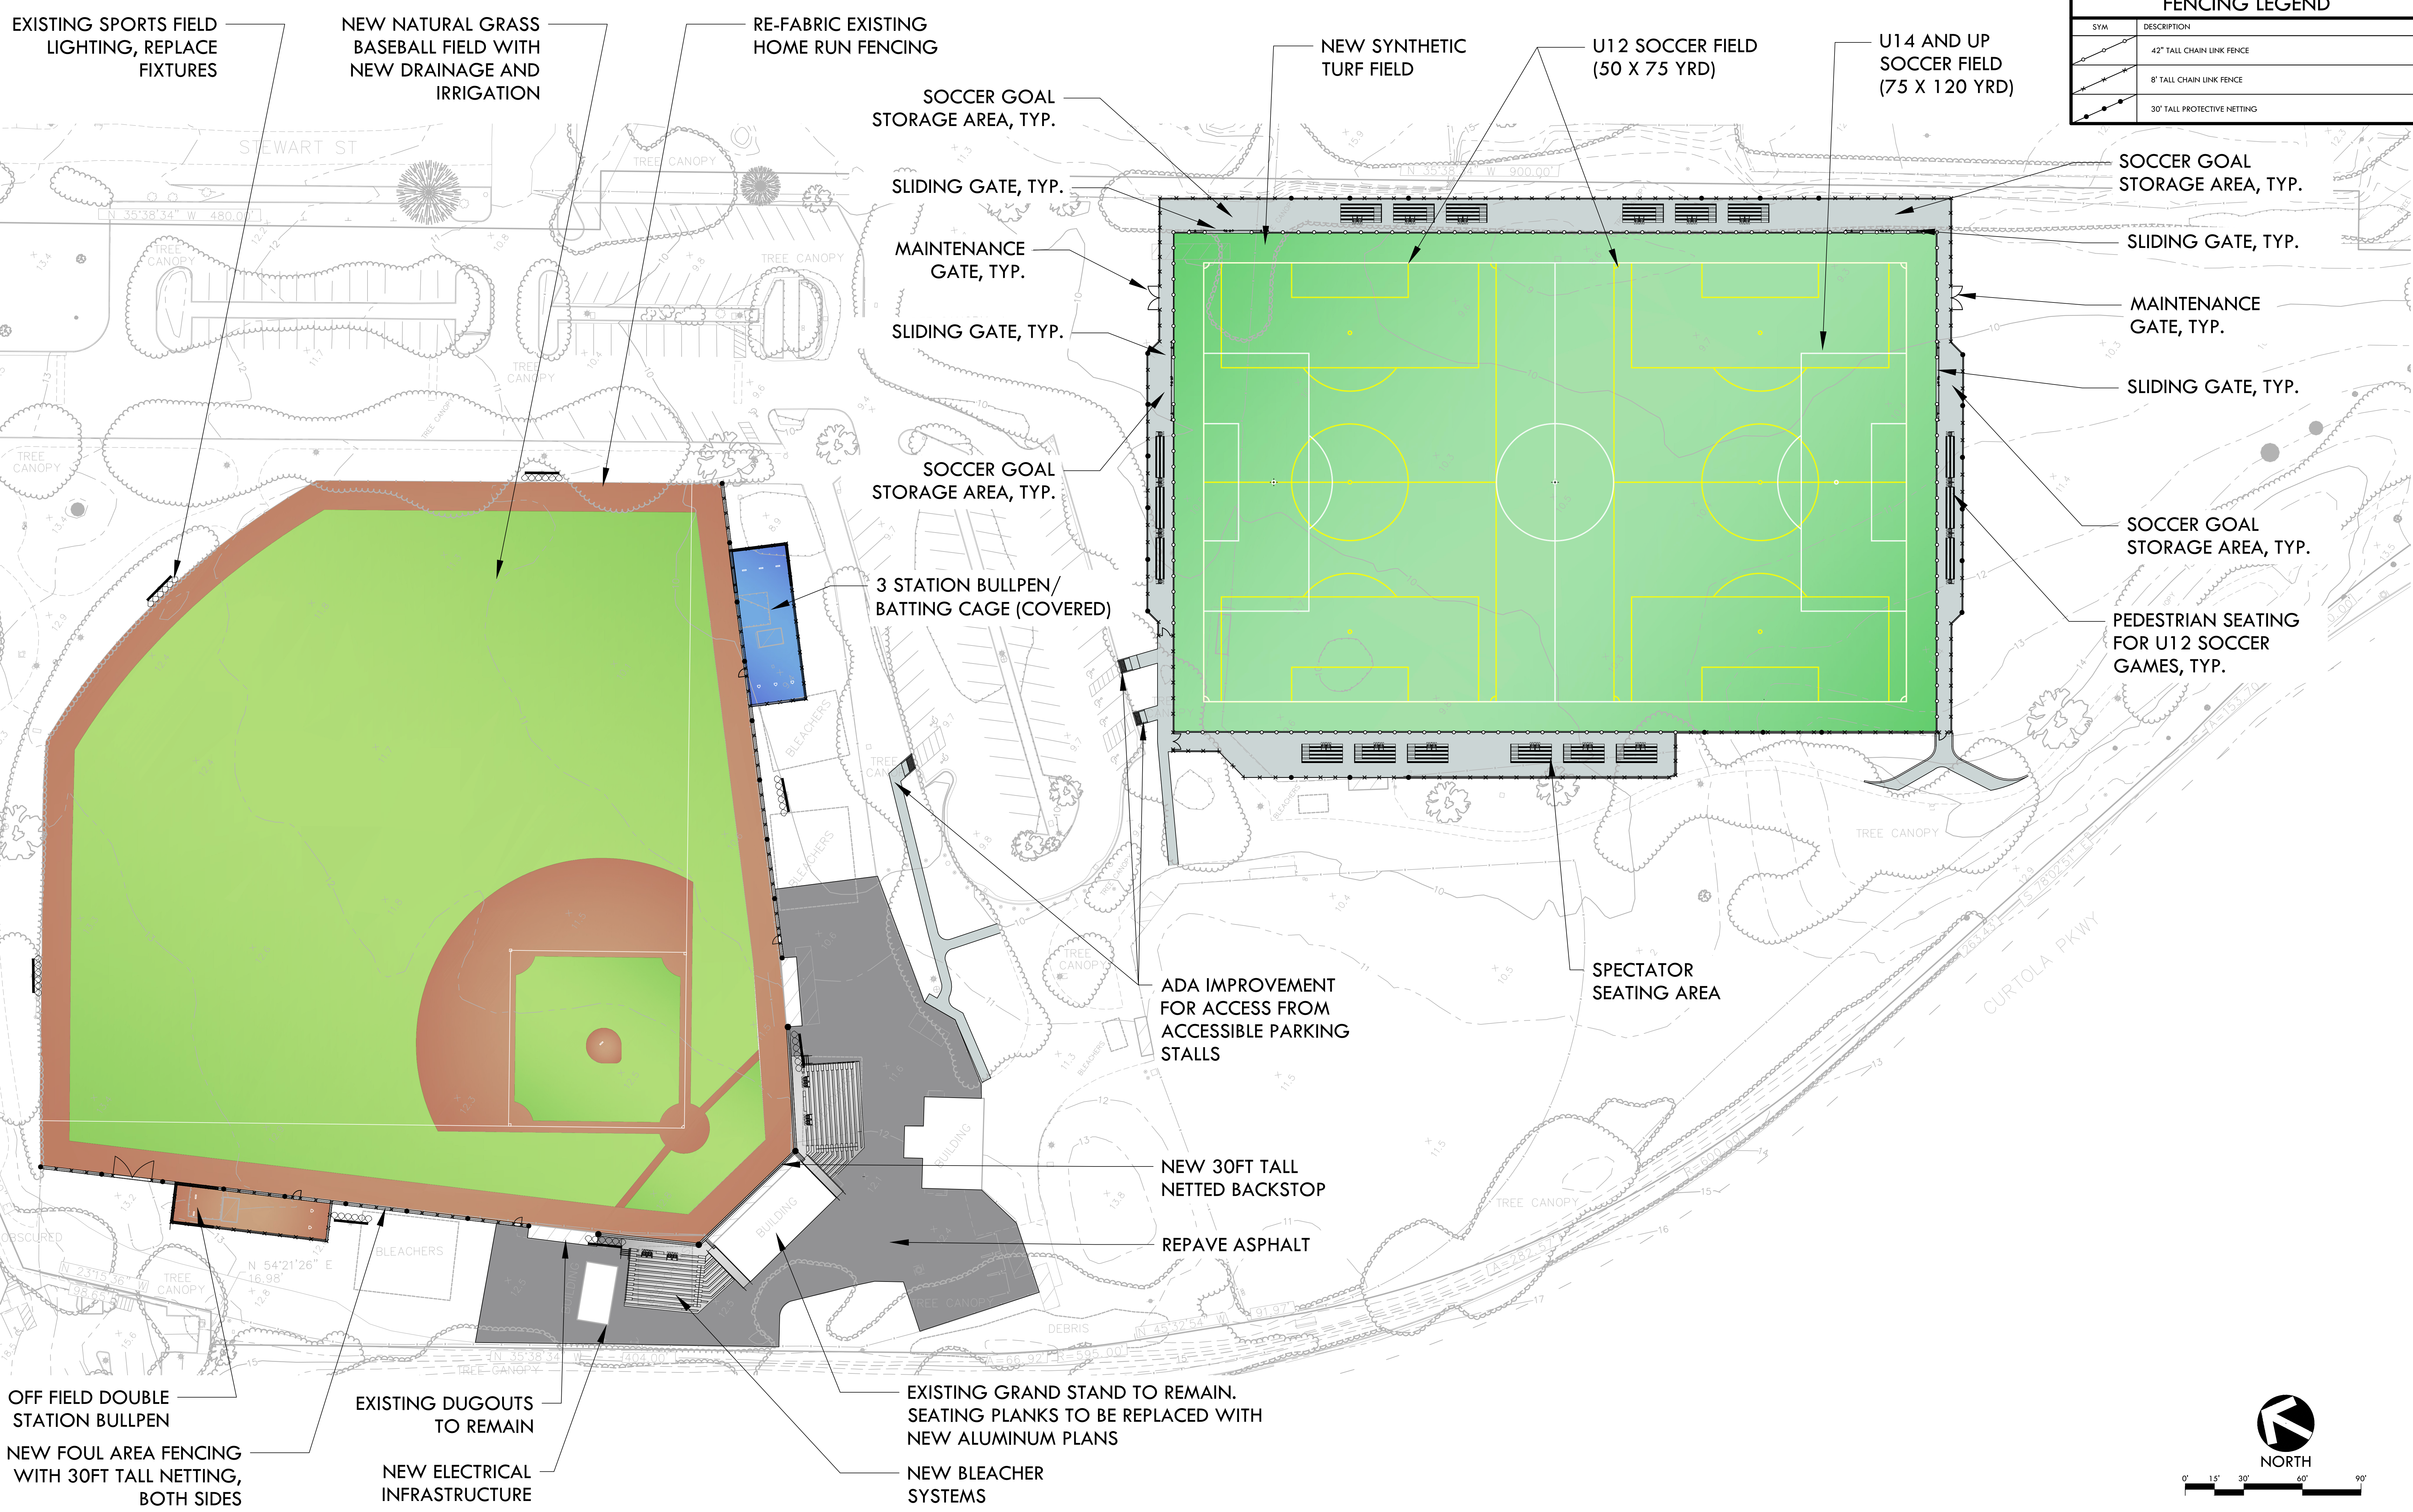

EXISTING SPORTS FIELD LIGHTING, REPLACE FIXTURES

NEW NATURAL GRASS BASEBALL FIELD WITH NEW DRAINAGE AND IRRIGATION

RE-FABRIC EXISTING HOME RUN FENCING

NEW SYNTHETIC TURF FIELD

U12 SOCCER FIELD (50 X 75 YRD)

U14 AND UP SOCCER FIELD (75 X 120 YRD)

SOCCER GOAL STORAGE AREA, TYP.

SOCCER GOAL STORAGE AREA, TYP.

SLIDING GATE, TYP.

SLIDING GATE, TYP.

MAINTENANCE GATE, TYP.

MAINTENANCE GATE, TYP.

SLIDING GATE, TYP.

SLIDING GATE, TYP.

SOCCER GOAL STORAGE AREA, TYP.

SOCCER GOAL STORAGE AREA, TYP.

3 STATION BULLPEN/ BATTING CAGE (COVERED)

PEDESTRIAN SEATING FOR U12 SOCCER GAMES, TYP.

ADA IMPROVEMENT FOR ACCESS FROM ACCESSIBLE PARKING STALLS

SPECTATOR SEATING AREA

NEW 30FT TALL NETTED BACKSTOP


REPAVE ASPHALT

OFF FIELD DOUBLE STATION BULLPEN  
NEW FOUL AREA FENCING WITH 30FT TALL NETTING, BOTH SIDES

EXISTING DUGOUTS TO REMAIN  
NEW ELECTRICAL INFRASTRUCTURE

EXISTING GRAND STAND TO REMAIN. SEATING PLANKS TO BE REPLACED WITH NEW ALUMINUM PLANKS

NEW BLEACHER SYSTEMS

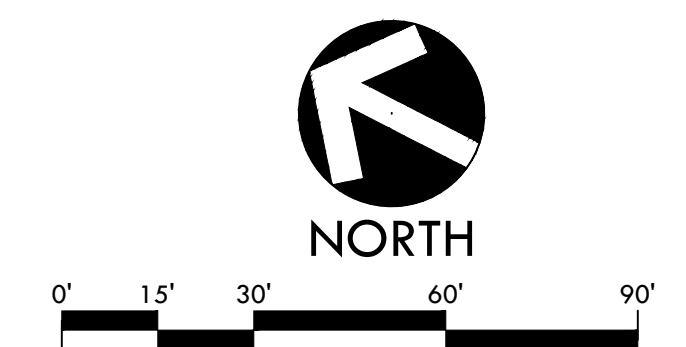

**WILSON FACILITY IMPROVEMENTS**  
**WILSON PARK, VALLEJO**  
**GREATER VALLEJO RECREATION DISTRICT**

**VERDE DESIGN**  
LANDSCAPE ARCHITECTURE  
CIVIL ENGINEERING  
SPORT PLANNING & DESIGN  
2455 The Alameda, Ste. 200  
Santa Clara, CA 95050  
tel: 408.985.7200  
fax: 408.985.7260  
www.verdedesigninc.com  
April 14, 2023